

APOSTOLOU ASSOCIATES, INC.

ARCHITECTS / PLANNERS

47 BAILEY AVENUE
PITTSBURGH, PA 15211
412.381.1400

project name / owner name

UAI STUDENT HOUSING
AT

INDIANA UNIVERSITY OF PENNSYLVANIA
PUNXSUTAWNEY CAMPUS

Punxsutawney, Pennsylvania

project number

04-106

owner's project number

consultants

item date

FINAL CONSTRUCTION DOCUMENTS 07/15/04
FINAL GMP DOCUMENTS 08/21/04
PRELIMINARY GMP DOCUMENTS 05/13/04

drawn by

checked by

seal & signature

issued for

FINAL CONSTRUCTION DOCUMENTS

sheet title


PARTIAL GROUND FLOOR PLAN

ALL DIMENSIONS AND EXISTING CONDITIONS SHALL BE CHECKED AND VERIFIED AT THE SITE BY THE CONTRACTOR.

sheet number

A-100B

UNAUTHORIZED USE OF THIS DOCUMENT WITHOUT THE WRITTEN PERMISSION OF APOSTOLOU ASSOCIATES IS PROHIBITED.
© 2004 APOSTOLOU ASSOCIATES

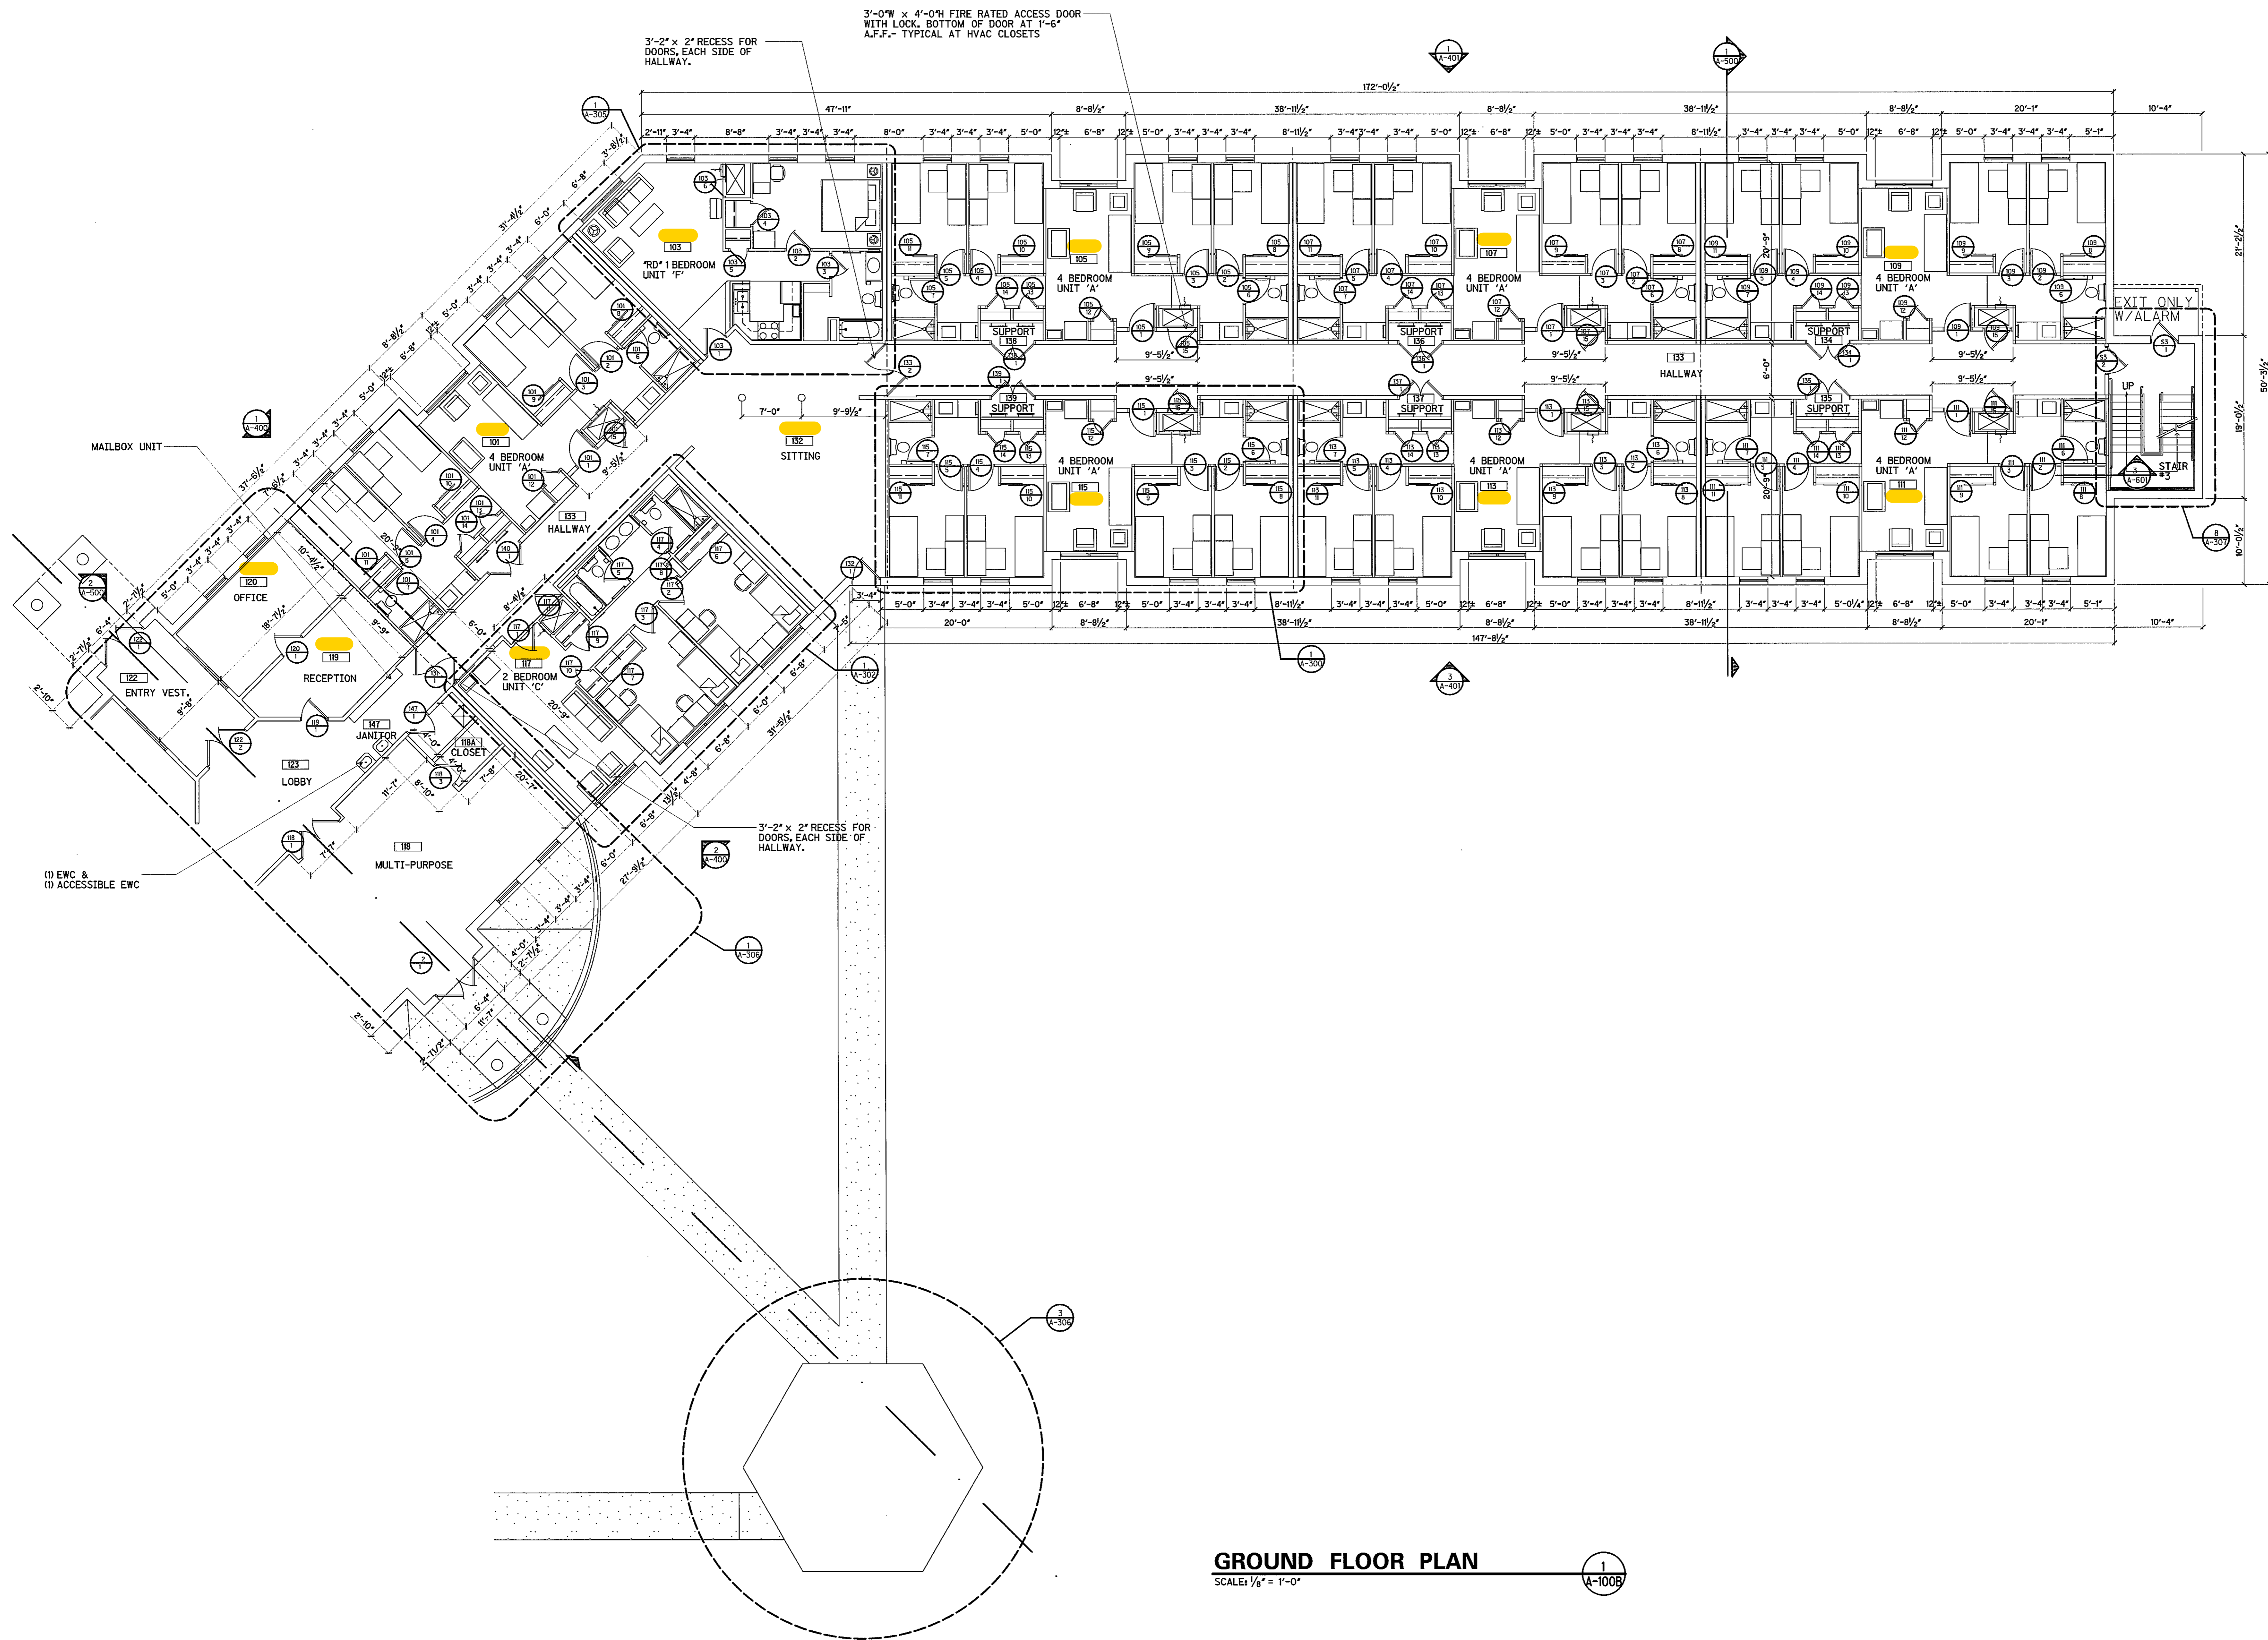

GROUND FLOOR PLAN

SCALE: 1/8" = 1'-0"

